



SECTION A-A
FIRE LINE SYSTEM TO BUILDING

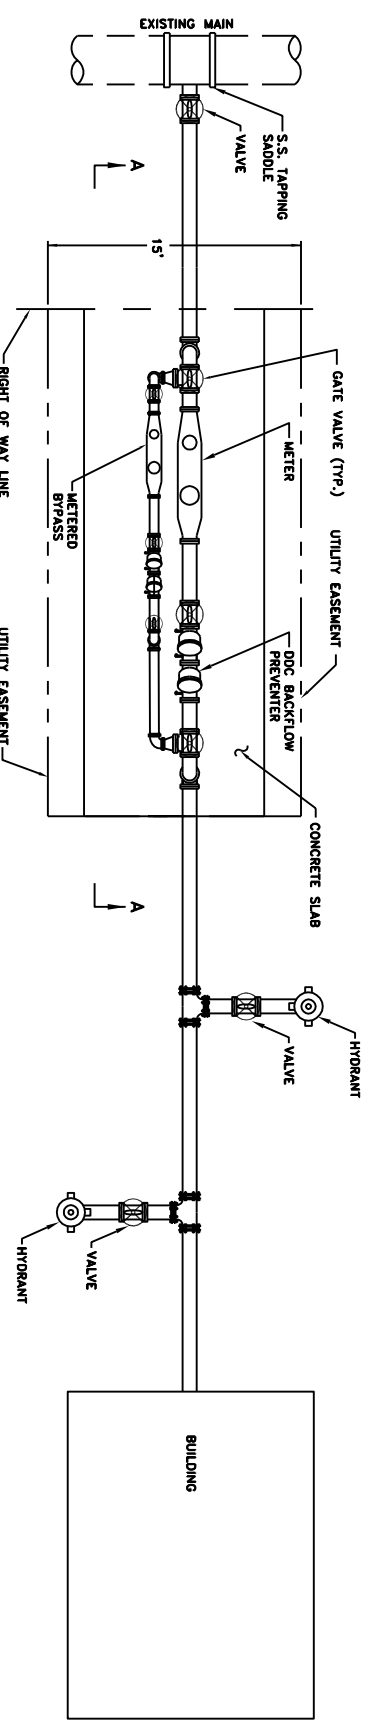


NOTE:
FIELD LOCATION WILL BE DICTATED BY THE FIRE MARSHALL AT TIME OF CONSTRUCTION.

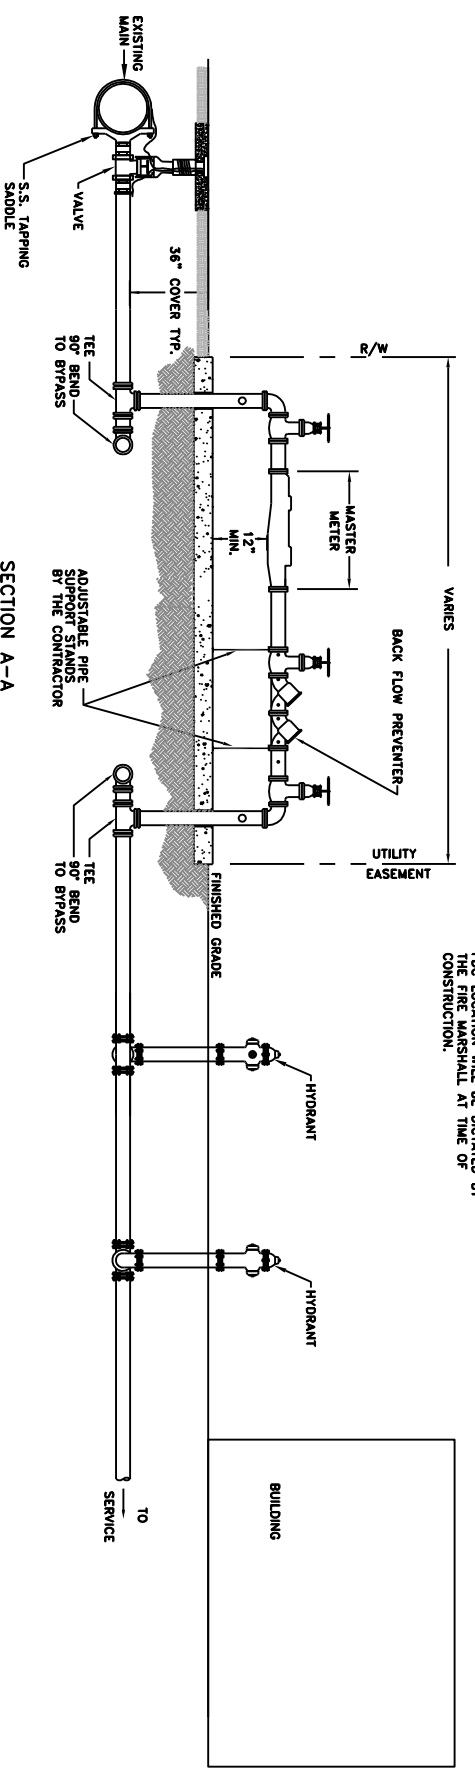

SECTION A-A
FIRE LINE SYSTEM TO BUILDING AND PRIVATELY MAINTAINED HYDRANTS

ISSUE CODE



CITY OF LAKE WALES
ESTABLISHED 1911
Lake Wales, Florida 33853

FIRE LINE SYSTEM

ISSUE CODE: A PRELIMINARY | B DESIGN

DESIGN: C BIDS | D CONSTRUCTION | E APPROVAL

CHK'D BY: | SCALE: N.T.S.

DRAWN BY: | DATE: | ENGR. APPR.:

DRAWING TITLE

JOB NO.

AREA

CITY-OF-LAKE-WALES

REV.